


① Floor Plan - Proposed Restaurant / Night Club
1/8" = 1'-0"

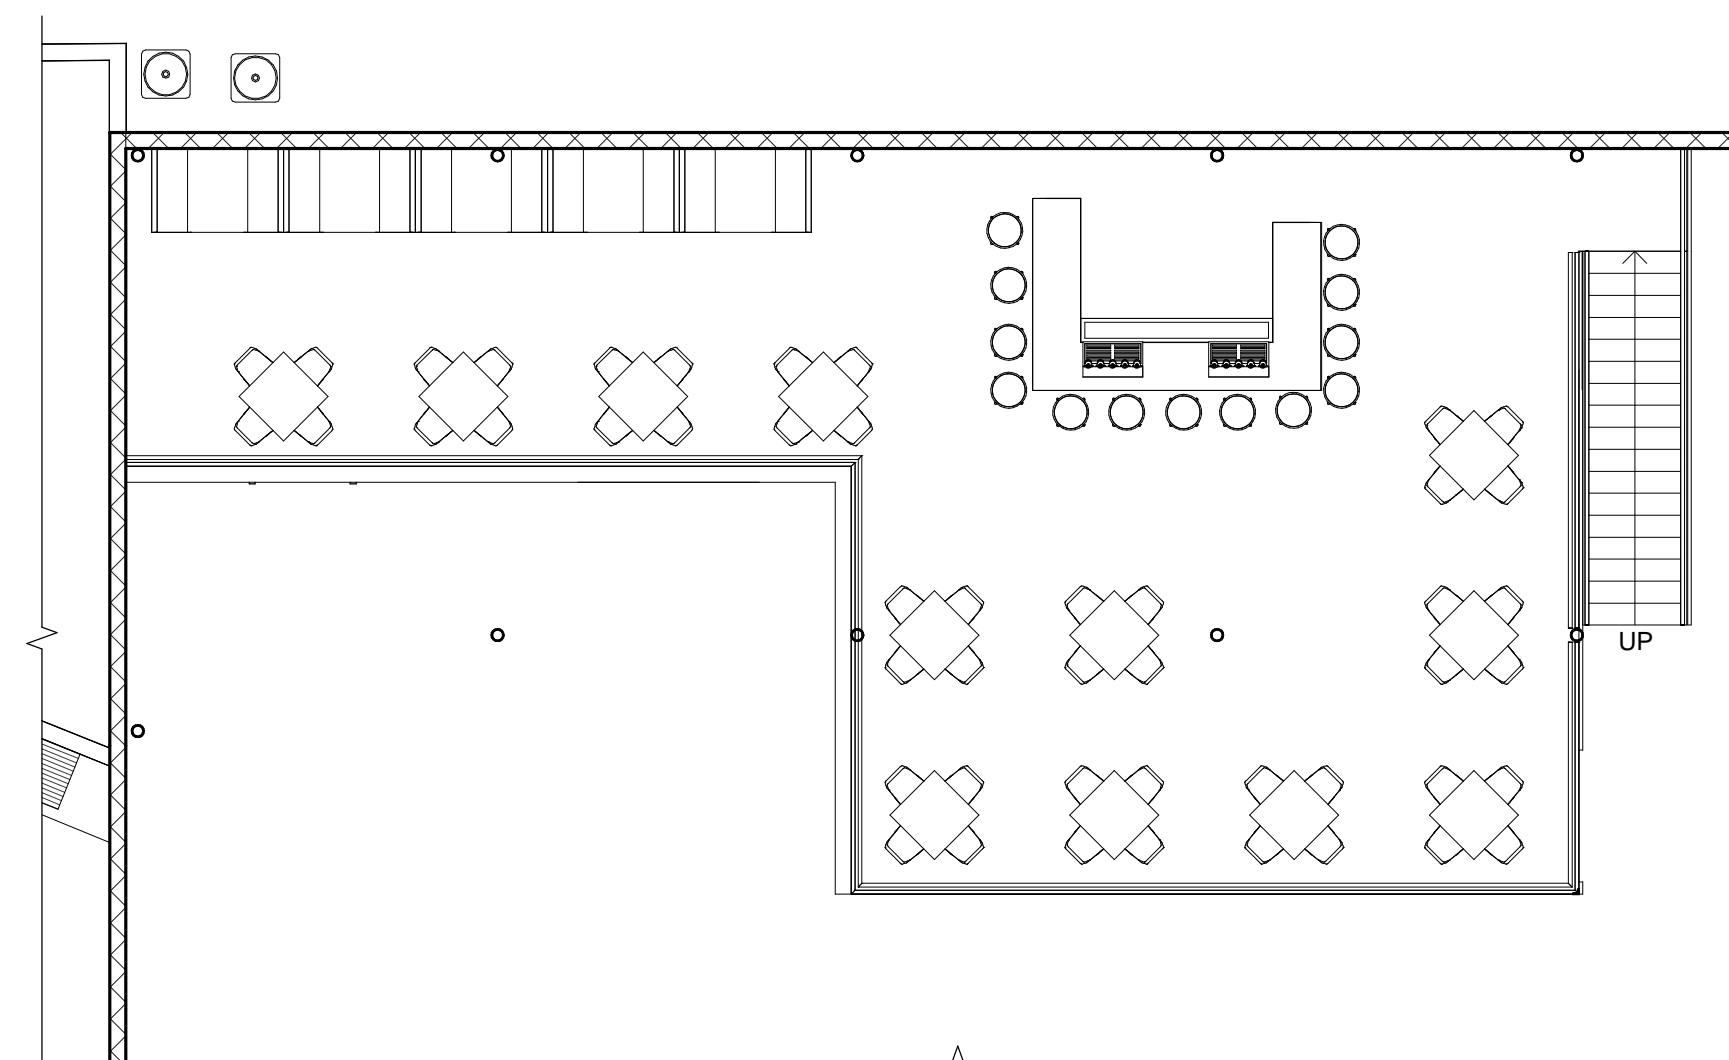

② Mezzanine Plan - Proposed Restaurant / Night Club
1/8" = 1'-0"